


Landscape Plan	Sheet Title
Designed by	Checked by
LM	



Indian Palms Country Club Enhancement East & West

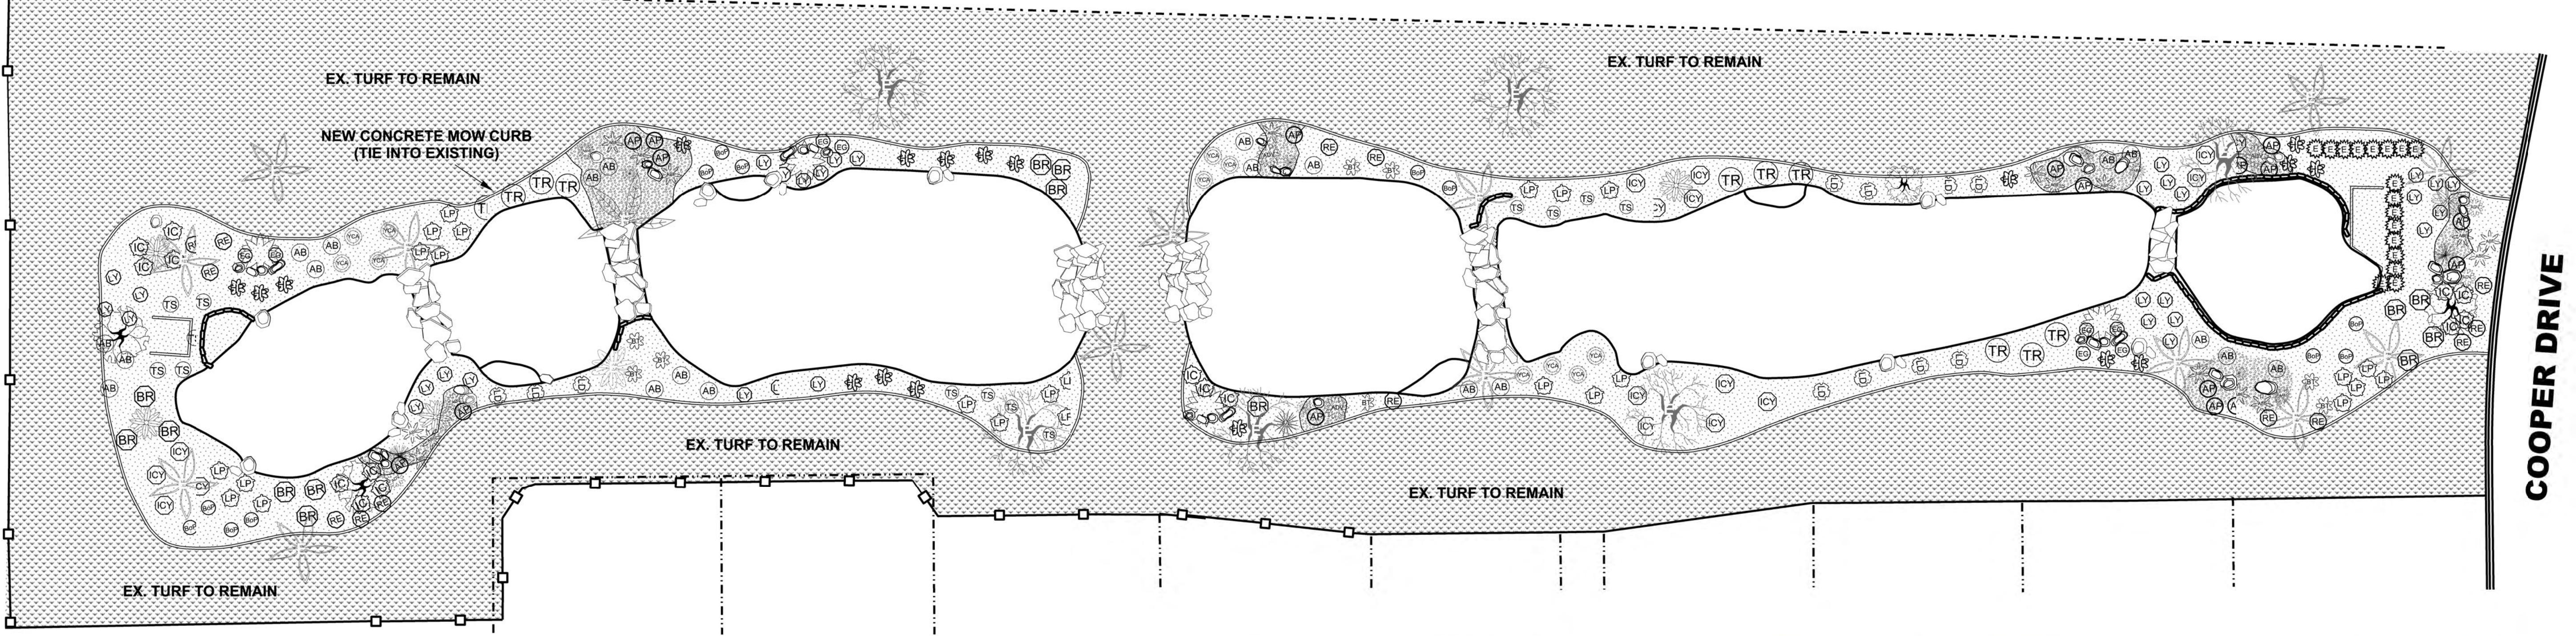


Plant Legend

Symbol	Qty	Common	Size	Symbol	Qty	Common	Size
	4	Acacia Aneura	24" Box		4	Mexican Blue Palm	24" Box
	3	Agave americana 'Mediopicata Alba'	5 gal.		5	Mexican Fencepost	5 gal
	1	Agave Americana	5 gal.		2	Ocotillo	15 gal
	7	Agave Desmettiana 'Variegata'	5 gal.		17	Parry's Agave	12" Pot
	21	Aloe Barbadensis	5 gal.		25	Purple Lantana	5 gal.
	16	Aloe Blue Elf	5 gal.		12	Red Bird Of Paradise	5 gal.
	14	Bougainvillea Rosenka	5 gal.		18	Red Yucca	5 gal.
	8	Bougainvillea Torch Glow	15 Gal		14	Russelia 'Coral Fountain'	5 gal.
	9	Evolvulus Glomeratus	5 gal.		13	Tecoma Stans	5 gal.
	16	Ixora Coccinea Yellow	5 gal.		10	Texas Ranger	5 gal.
	15	Ixora Orange	5 gal.		11	Yellow Cassia	5 gal.
	11	Lanatana Dallas Red	5 gal.		32	Yellow Lantana	5 gal.
	5	Mediterranean Fan Palm	24" Box			Existing Palms & Trees	


Ground Covers



Brimestone Decomposed Granite

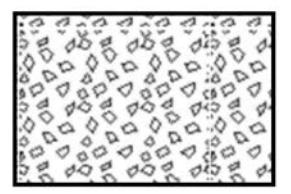

2" to 4" Antique Brown Crushed Stone

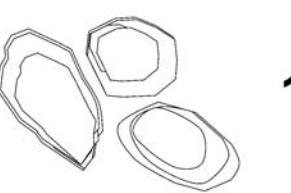

1'-2'-3'4" Diameter Antique Brown Boulders



4/14/2023
Date
1"=20'
Scale
File Number